



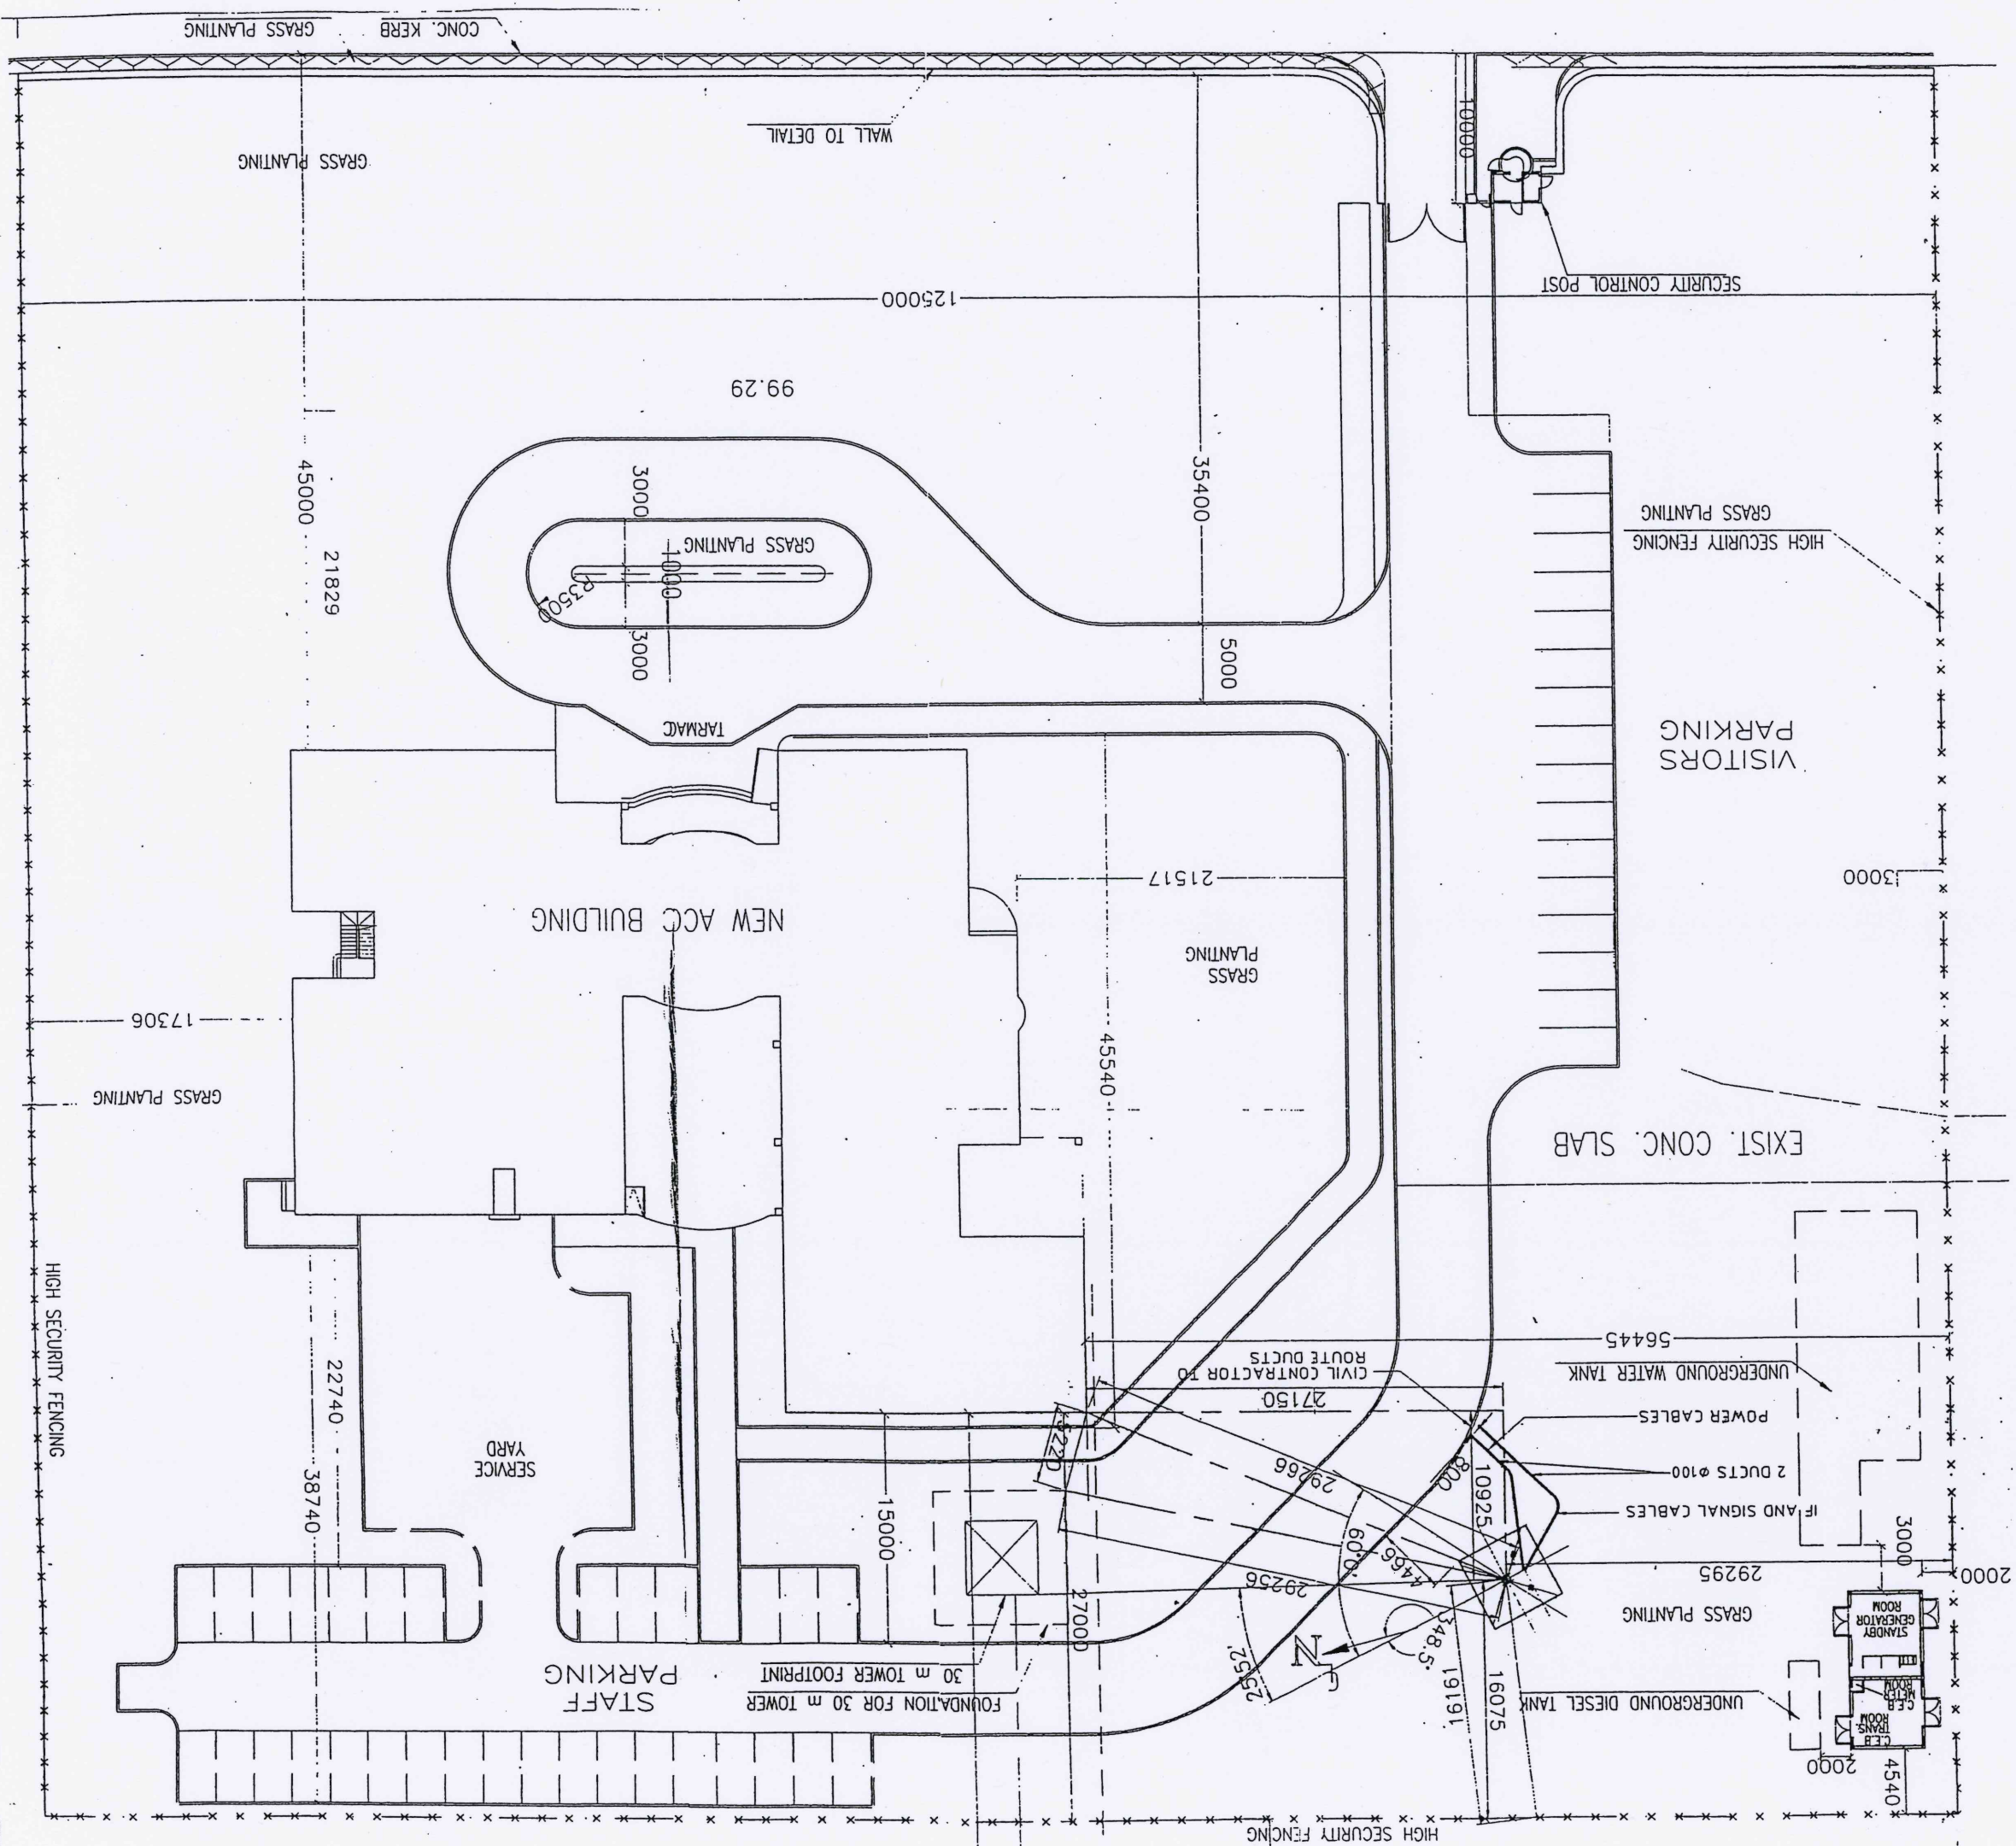

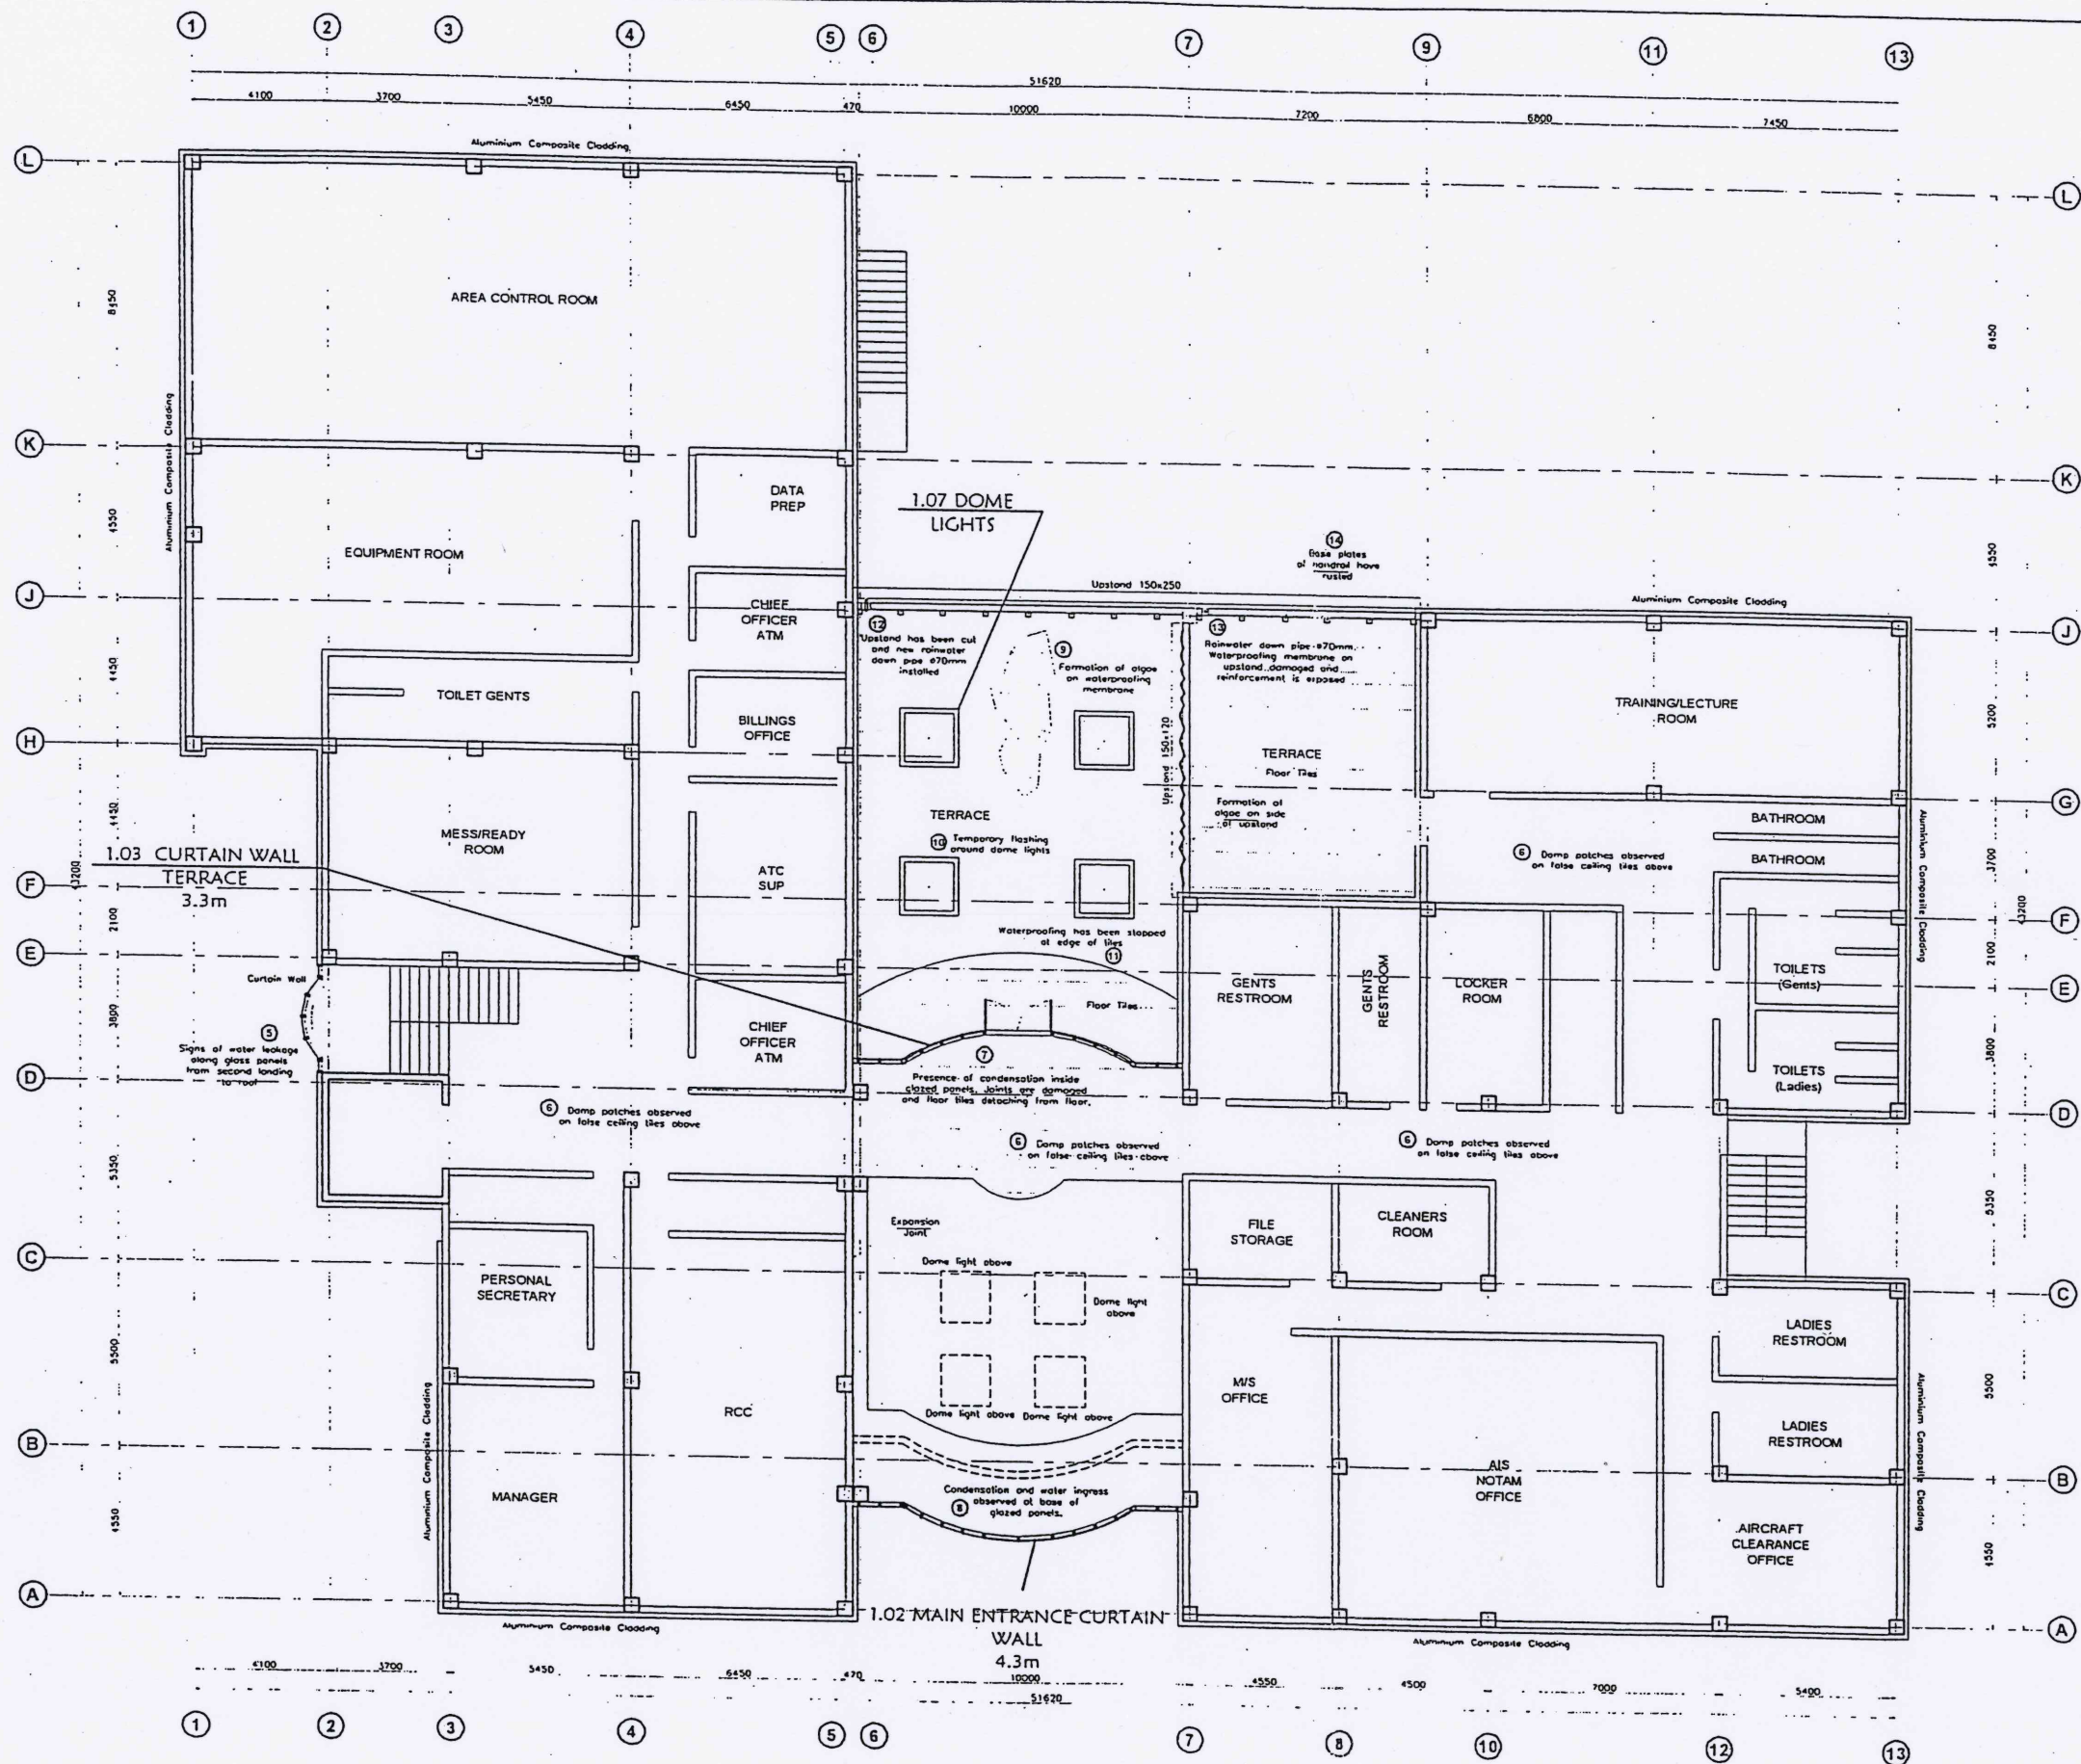

This document and its contents are the copyright of the designer. Any party receiving this document does so in confidence & agrees that all the information contained therein shall not be published in whole or in part or disclosed to others without the prior written consent of FWA ARCHITECTS.

- ALL DIMENSIONS TO BE VERIFIED ON SITE PRIOR TO CONSTRUCTION.
- ANY DISCREPANCY TO BE IMMEDIATELY REPORTED TO THE ARCHITECT.
- USE FIGURED DIMENSIONS, DO NOT SCALE.
- THIS DRAWING IS NOT FOR CONSTRUCTION, UNLESS SPECIFICALLY STATED.
- THIS DRAWING SHOULD BE READ JOINTLY WITH ALL RELEVANT ENGINEERS' DRAWINGS.

Rev.	Description	By

FRANCIS WONG ASSOCIATES LTD

51, Trotter Street, Beau-Bassin, Mauritius
 Tel: +230 465 0858 / +230 466 0959
 Fax: +230 465 0441
 Email: fwa@fwarchitects.net
 VAT: 20176138 BRN: C06021121

PROJECT
 Refurbishment of Area Control Centre at Plaine Magnien

CLIENT
 Department of Civil Aviation


Project No. AAC

DRAWING TITLE
 REFERENCE
 PLAN First Floor

Dwg No. 2.0 **REV.**

DRAWN BY DS **SCALE** 1:200

CHECKED BY GA **DATE** 25.07.19

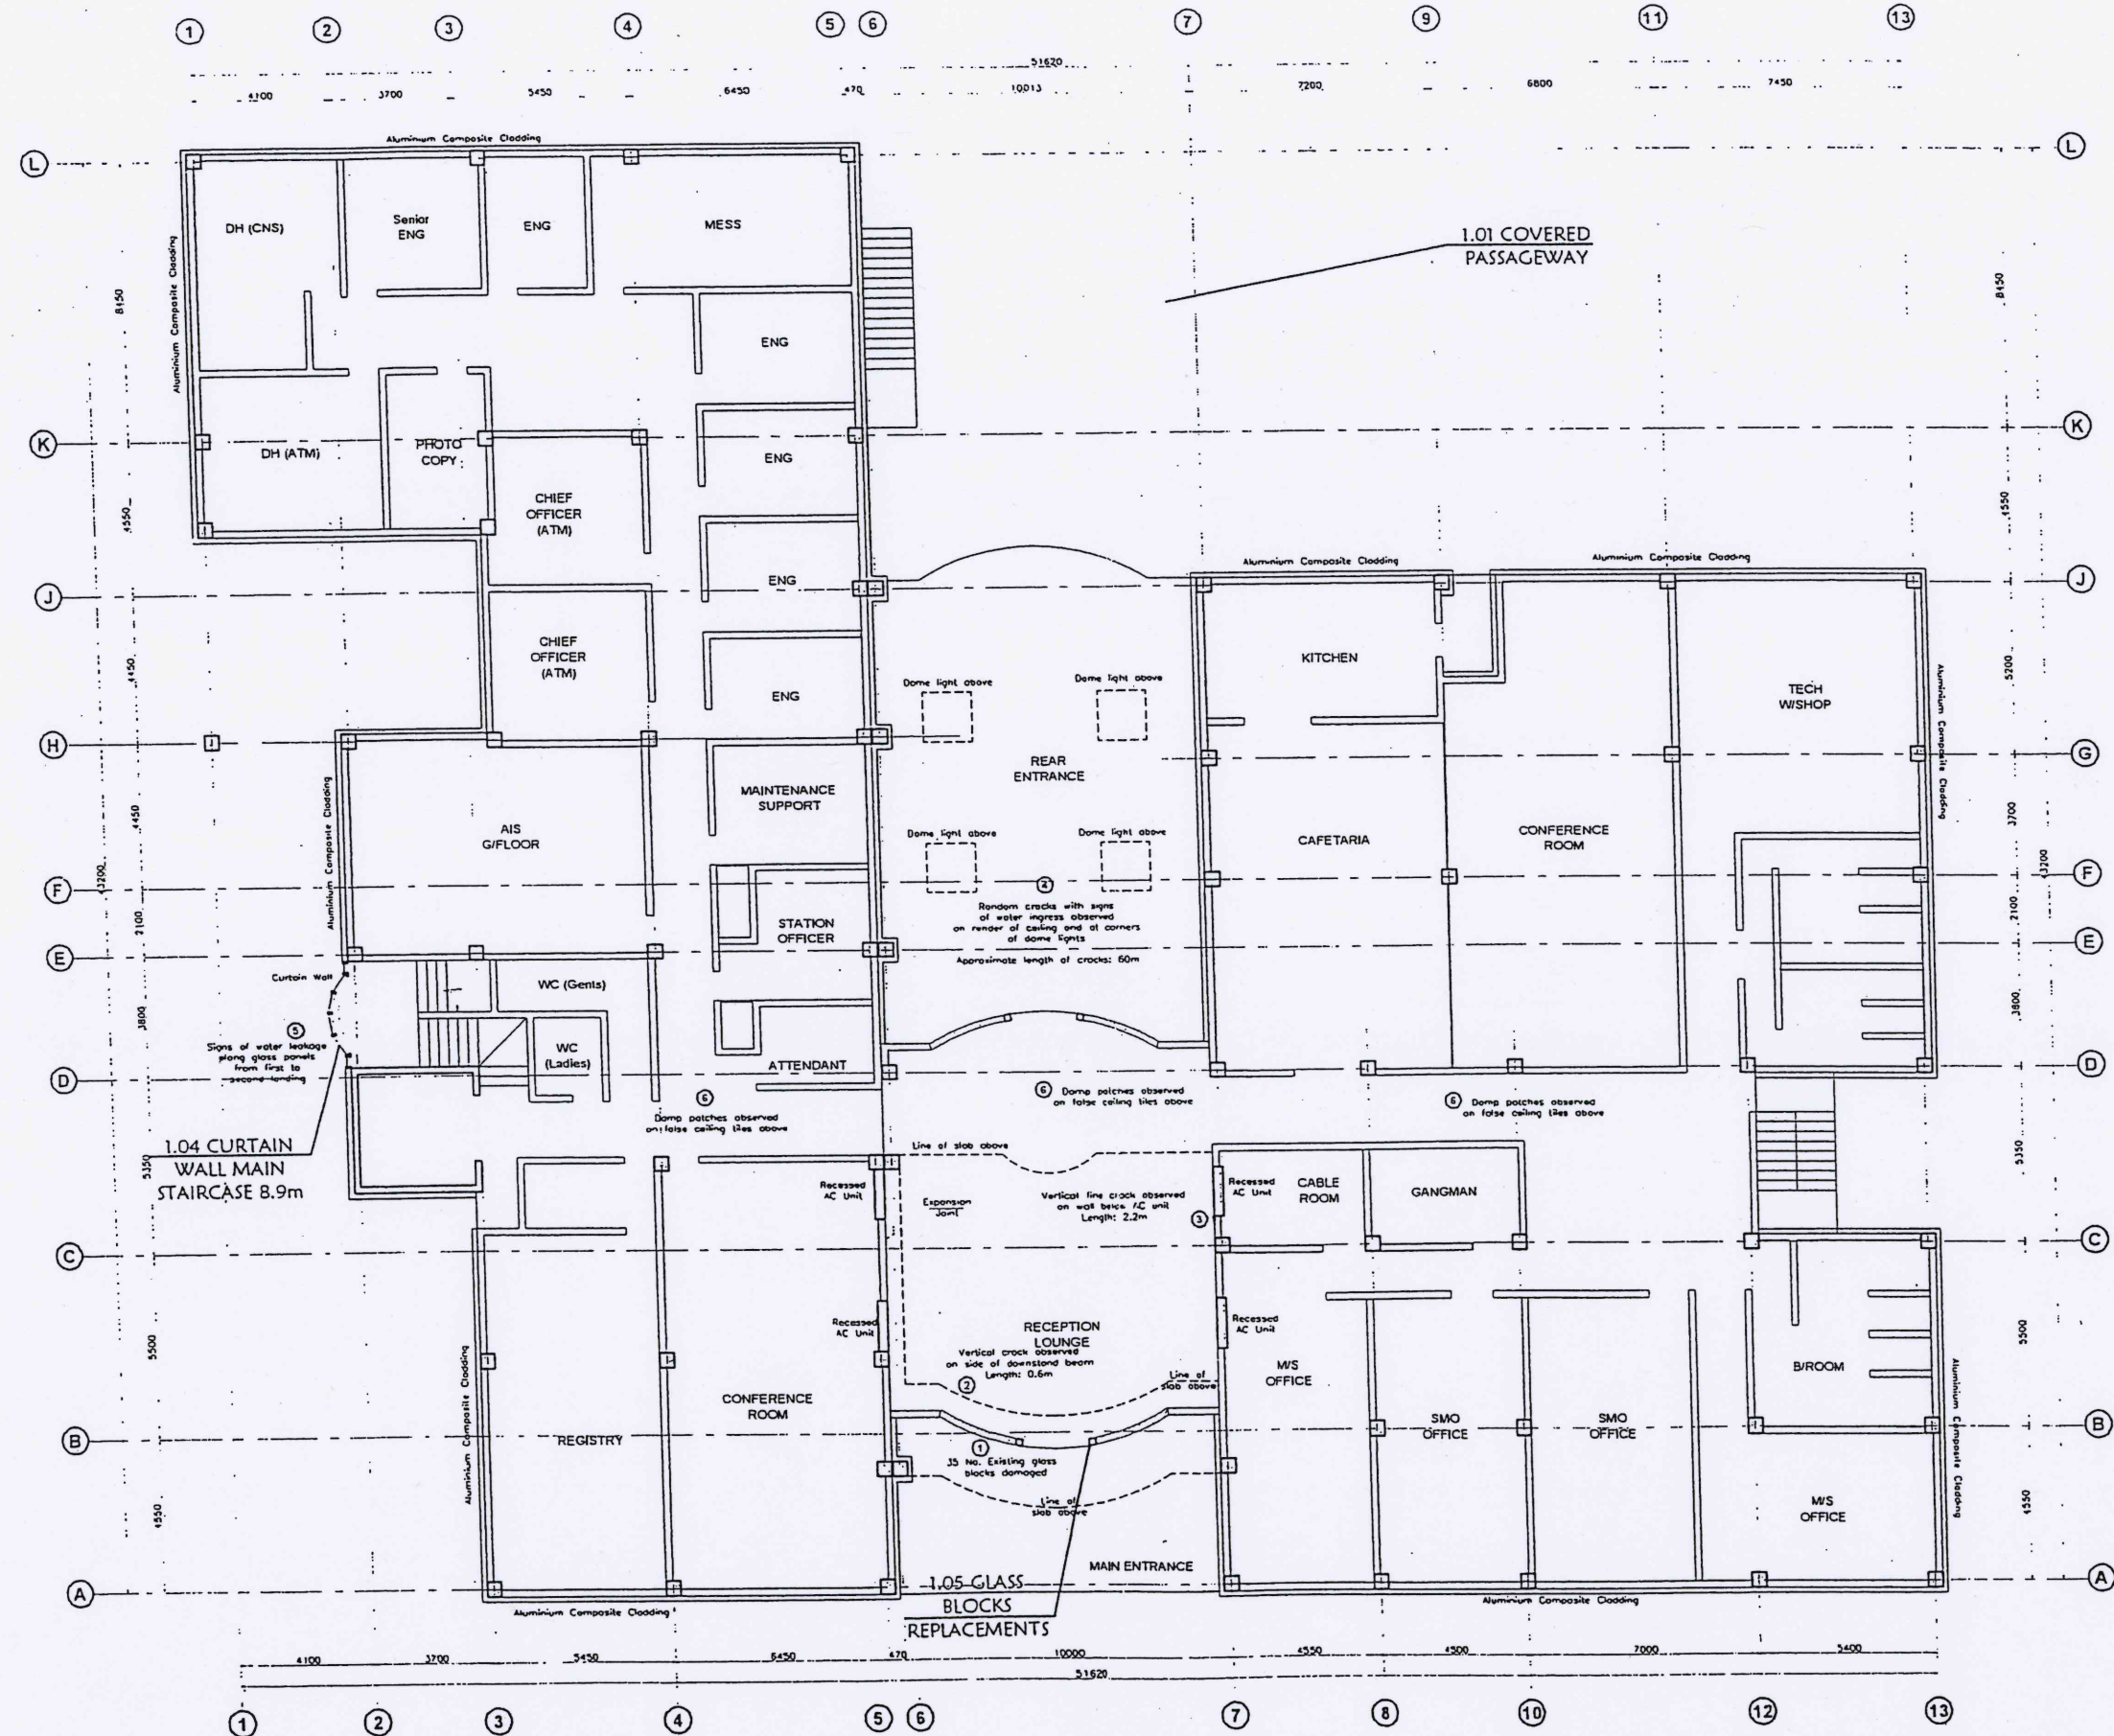

This document and its contents are the copyright of the designer. Any party receiving this document does so in confidence & agrees that all the information contained therein shall not be published in whole or in part or disclosed to others without the prior written consent of FWA ARCHITECTS.

- ALL DIMENSIONS TO BE VERIFIED ON SITE PRIOR TO CONSTRUCTION.
- ANY DISCREPANCY TO BE IMMEDIATELY REPORTED TO THE ARCHITECT.
- USE FIGURED DIMENSIONS. DO NOT SCALE.
- THIS DRAWING IS NOT FOR CONSTRUCTION. UNLESS SPECIFICALLY STATED.
- THIS DRAWING SHOULD BE READ JOINTLY WITH ALL RELEVANT ENGINEERS' DRAWINGS.

Rev.	Description	By

FRANCIS WONG ASSOCIATES LTD



51, Trotter Street, Beau-Bassin, Mauritius
Tel: +230 465 0858 / +230 466 0959
Fax: +230 465 0441
Email: fwa@fwarchitects.net
VAT: 20176138 BRN: C06021121

PROJECT
Refurbishment of Area Control Centre at Plaine Magnien

CLIENT
Department of Civil Aviation

Project No. AAC

DRAWING TITLE
REFERENCE
PLAN Ground Floor

Dwg No. 1.0	REV.
DRAWN BY DS	SCALE 1:200
CHECKED BY GA	25.07.19